




- ### Legend
- | | |
|--|---|
| | PROPERTY LINE |
| | LIMIT OF WORK (INSTALL 1.8M HT. STEEL CONSTRUCTION FENCE) |
| | PROPOSED 1.2M HT BLACK VINYL CHAIN LINK FENCE + GATES |
| | PROPOSED 2.4M HT BLACK VINYL CHAIN LINK FENCE + GATES |
| | PROPOSED 3.0M HT BLACK VINYL CHAIN LINK FENCE + GATES |
| | PROPOSED 2.4M HT DECORATIVE METAL FENCE + GATES |
| | PROPOSED VEHICULAR ASPHALT PAVING |
| | PROPOSED VEHICULAR CONCRETE |
| | PROPOSED PEDESTRIAN CONCRETE |
| | PROPOSED GRANULAR PAVING |
| | PROPOSED VOLLEYBALL SAND |
| | PROPOSED ARTIFICIAL TURF |
| | PROPOSED SHRUB PLANTINGS |
| | PROPOSED 3-TIER BLEACHER |
| | PROPOSED PLAYERS' BENCH |
| | PROPOSED BIKE RACK |
| | PROPOSED WASTE RECEPTACLE |
| | PROPOSED UMBRELLA |
| | PROPOSED BENCH |
| | PROPOSED PICNIC TABLE |
| | PROPOSED METAL TABLE |
| | PROPOSED FOOT WASHING STATION |
| | PROPOSED FIXED BOLLARD |
| | PROPOSED REMOVABLE BOLLARD |
| | PROPOSED INFORMATION DISPLAY SIGN (N.I.C.) |
| | PROPOSED LIGHT POLE - SEE ELECTRICAL DRAWINGS |
| | PROPOSED HANDWELL - SEE ELECTRICAL DRAWINGS |
| | PROPOSED POWERCONTROL POST - SEE ELECTRICAL DRAWINGS |

No.	Date	Revisions	By
1.	01/29/2021	Issued for Client Review (90% Submission)	JJ
2.	02/08/2021	Issued for Preliminary Review	JJ
3.	02/10/2021	Issued for Tender	JJ
4.	08/16/2021	Issued for Building Permit (Shade Structures)	JJ
5.	11/05/2021	Issued for Building Permit	JJ

This drawing is an instrument of service, by providing this work to the property of the City of Welland, the contractor shall create and own every right, title and interest in this drawing, and shall retain the right to use the Architect's work in other projects. This drawing is not to be scaled.

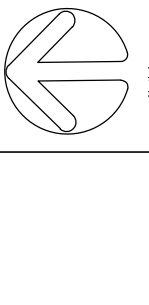


Consultant:
the mbtw group
 1100 Wellington Street West, Suite 300
 Welland, ON L0R 2A9
 Phone: (905) 836-5577 Fax: (905) 836-5578
 Email: info@mbtwgroup.com

Project Name:
 Municipality: City of Welland

Sheet Title: **SITE PLAN**

Designated: JJ
 Drawn: JJ
 Scale: 1:600
 Drawing No.: **SP-1**

Date of Drawing: JANUARY 2021
 Job No.: EPC 066

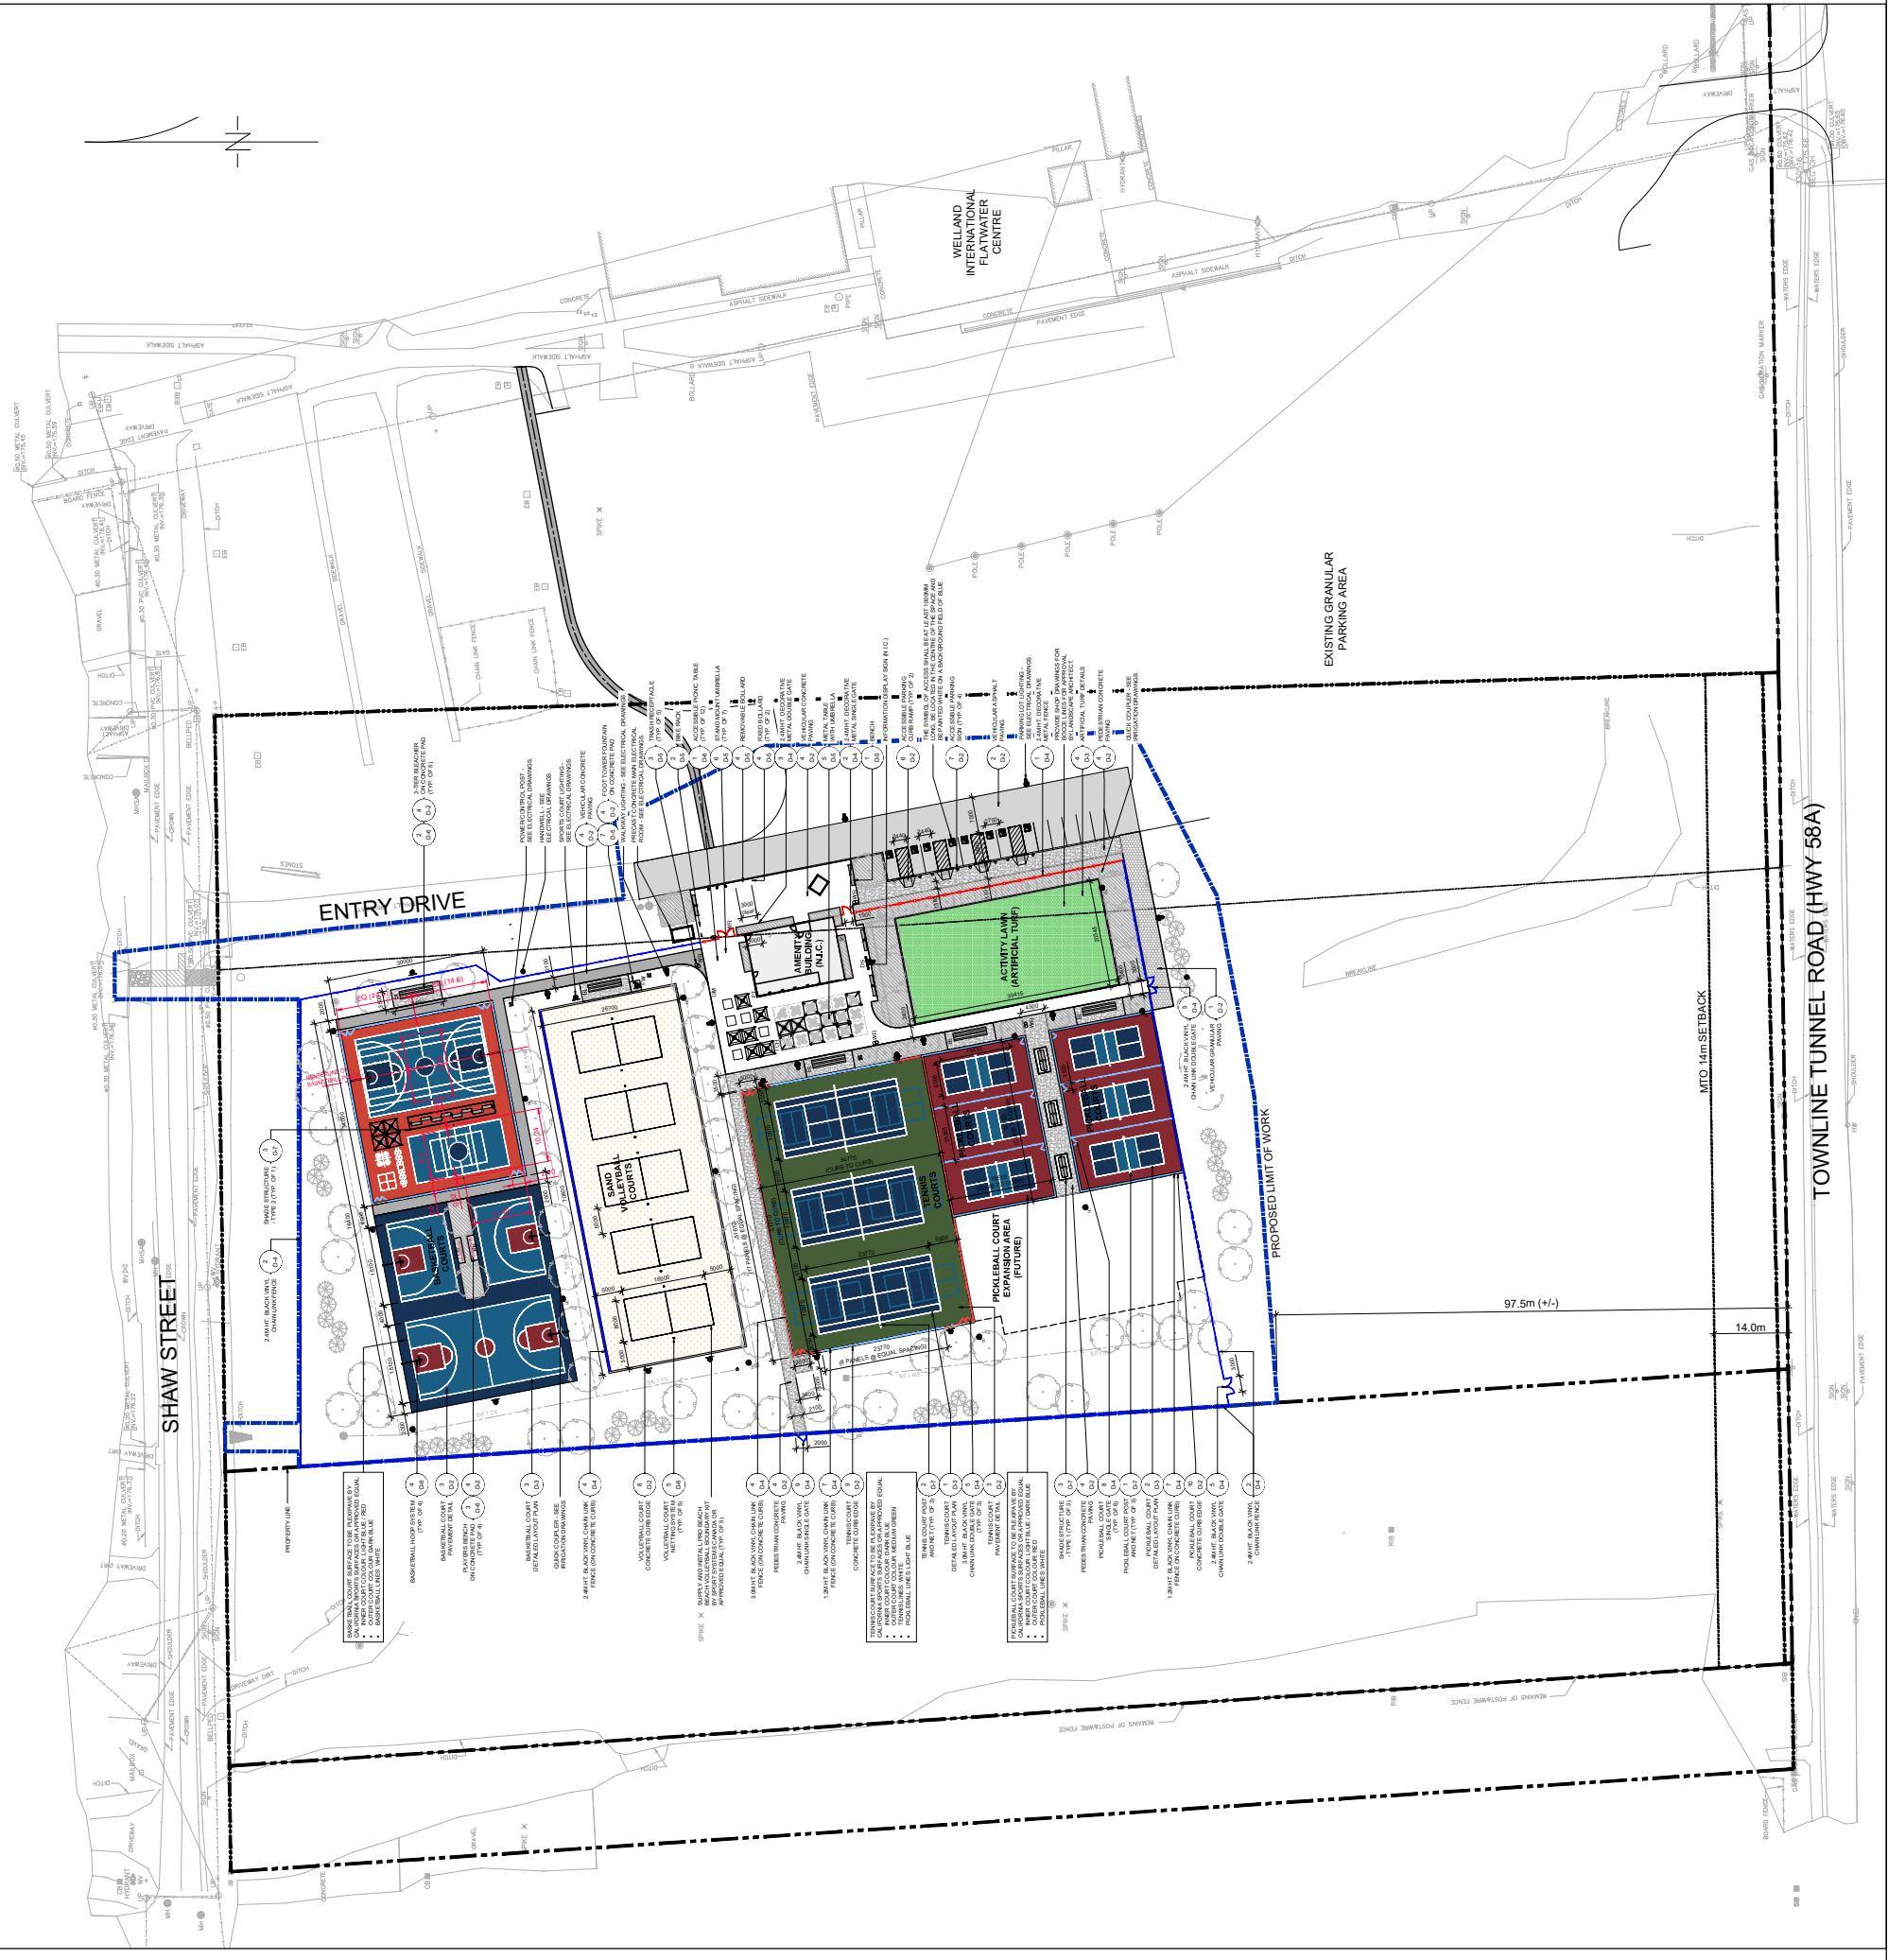

1. SHAW STREET 3.8M HT. BLACK VINYL CHAIN LINK FENCE FOR CONCRETE TOLERANCE 4. 1.8M HT. BLACK VINYL CHAIN LINK FENCE FOR CONCRETE TOLERANCE 5. 2.4M HT. BLACK VINYL CHAIN LINK FENCE FOR CONCRETE TOLERANCE 6. 3.0M HT. BLACK VINYL CHAIN LINK FENCE FOR CONCRETE TOLERANCE
7. 1.8M HT. BLACK VINYL CHAIN LINK FENCE FOR CONCRETE TOLERANCE 8. 2.4M HT. BLACK VINYL CHAIN LINK FENCE FOR CONCRETE TOLERANCE 9. 3.0M HT. BLACK VINYL CHAIN LINK FENCE FOR CONCRETE TOLERANCE
10. 2.4M HT. BLACK VINYL CHAIN LINK FENCE FOR CONCRETE TOLERANCE 11. 3.0M HT. BLACK VINYL CHAIN LINK FENCE FOR CONCRETE TOLERANCE
12. 3.0M HT. BLACK VINYL CHAIN LINK FENCE FOR CONCRETE TOLERANCE
13. 3.0M HT. BLACK VINYL CHAIN LINK FENCE FOR CONCRETE TOLERANCE
