



Livingston/Smith Farm

Preliminary Trail Plan

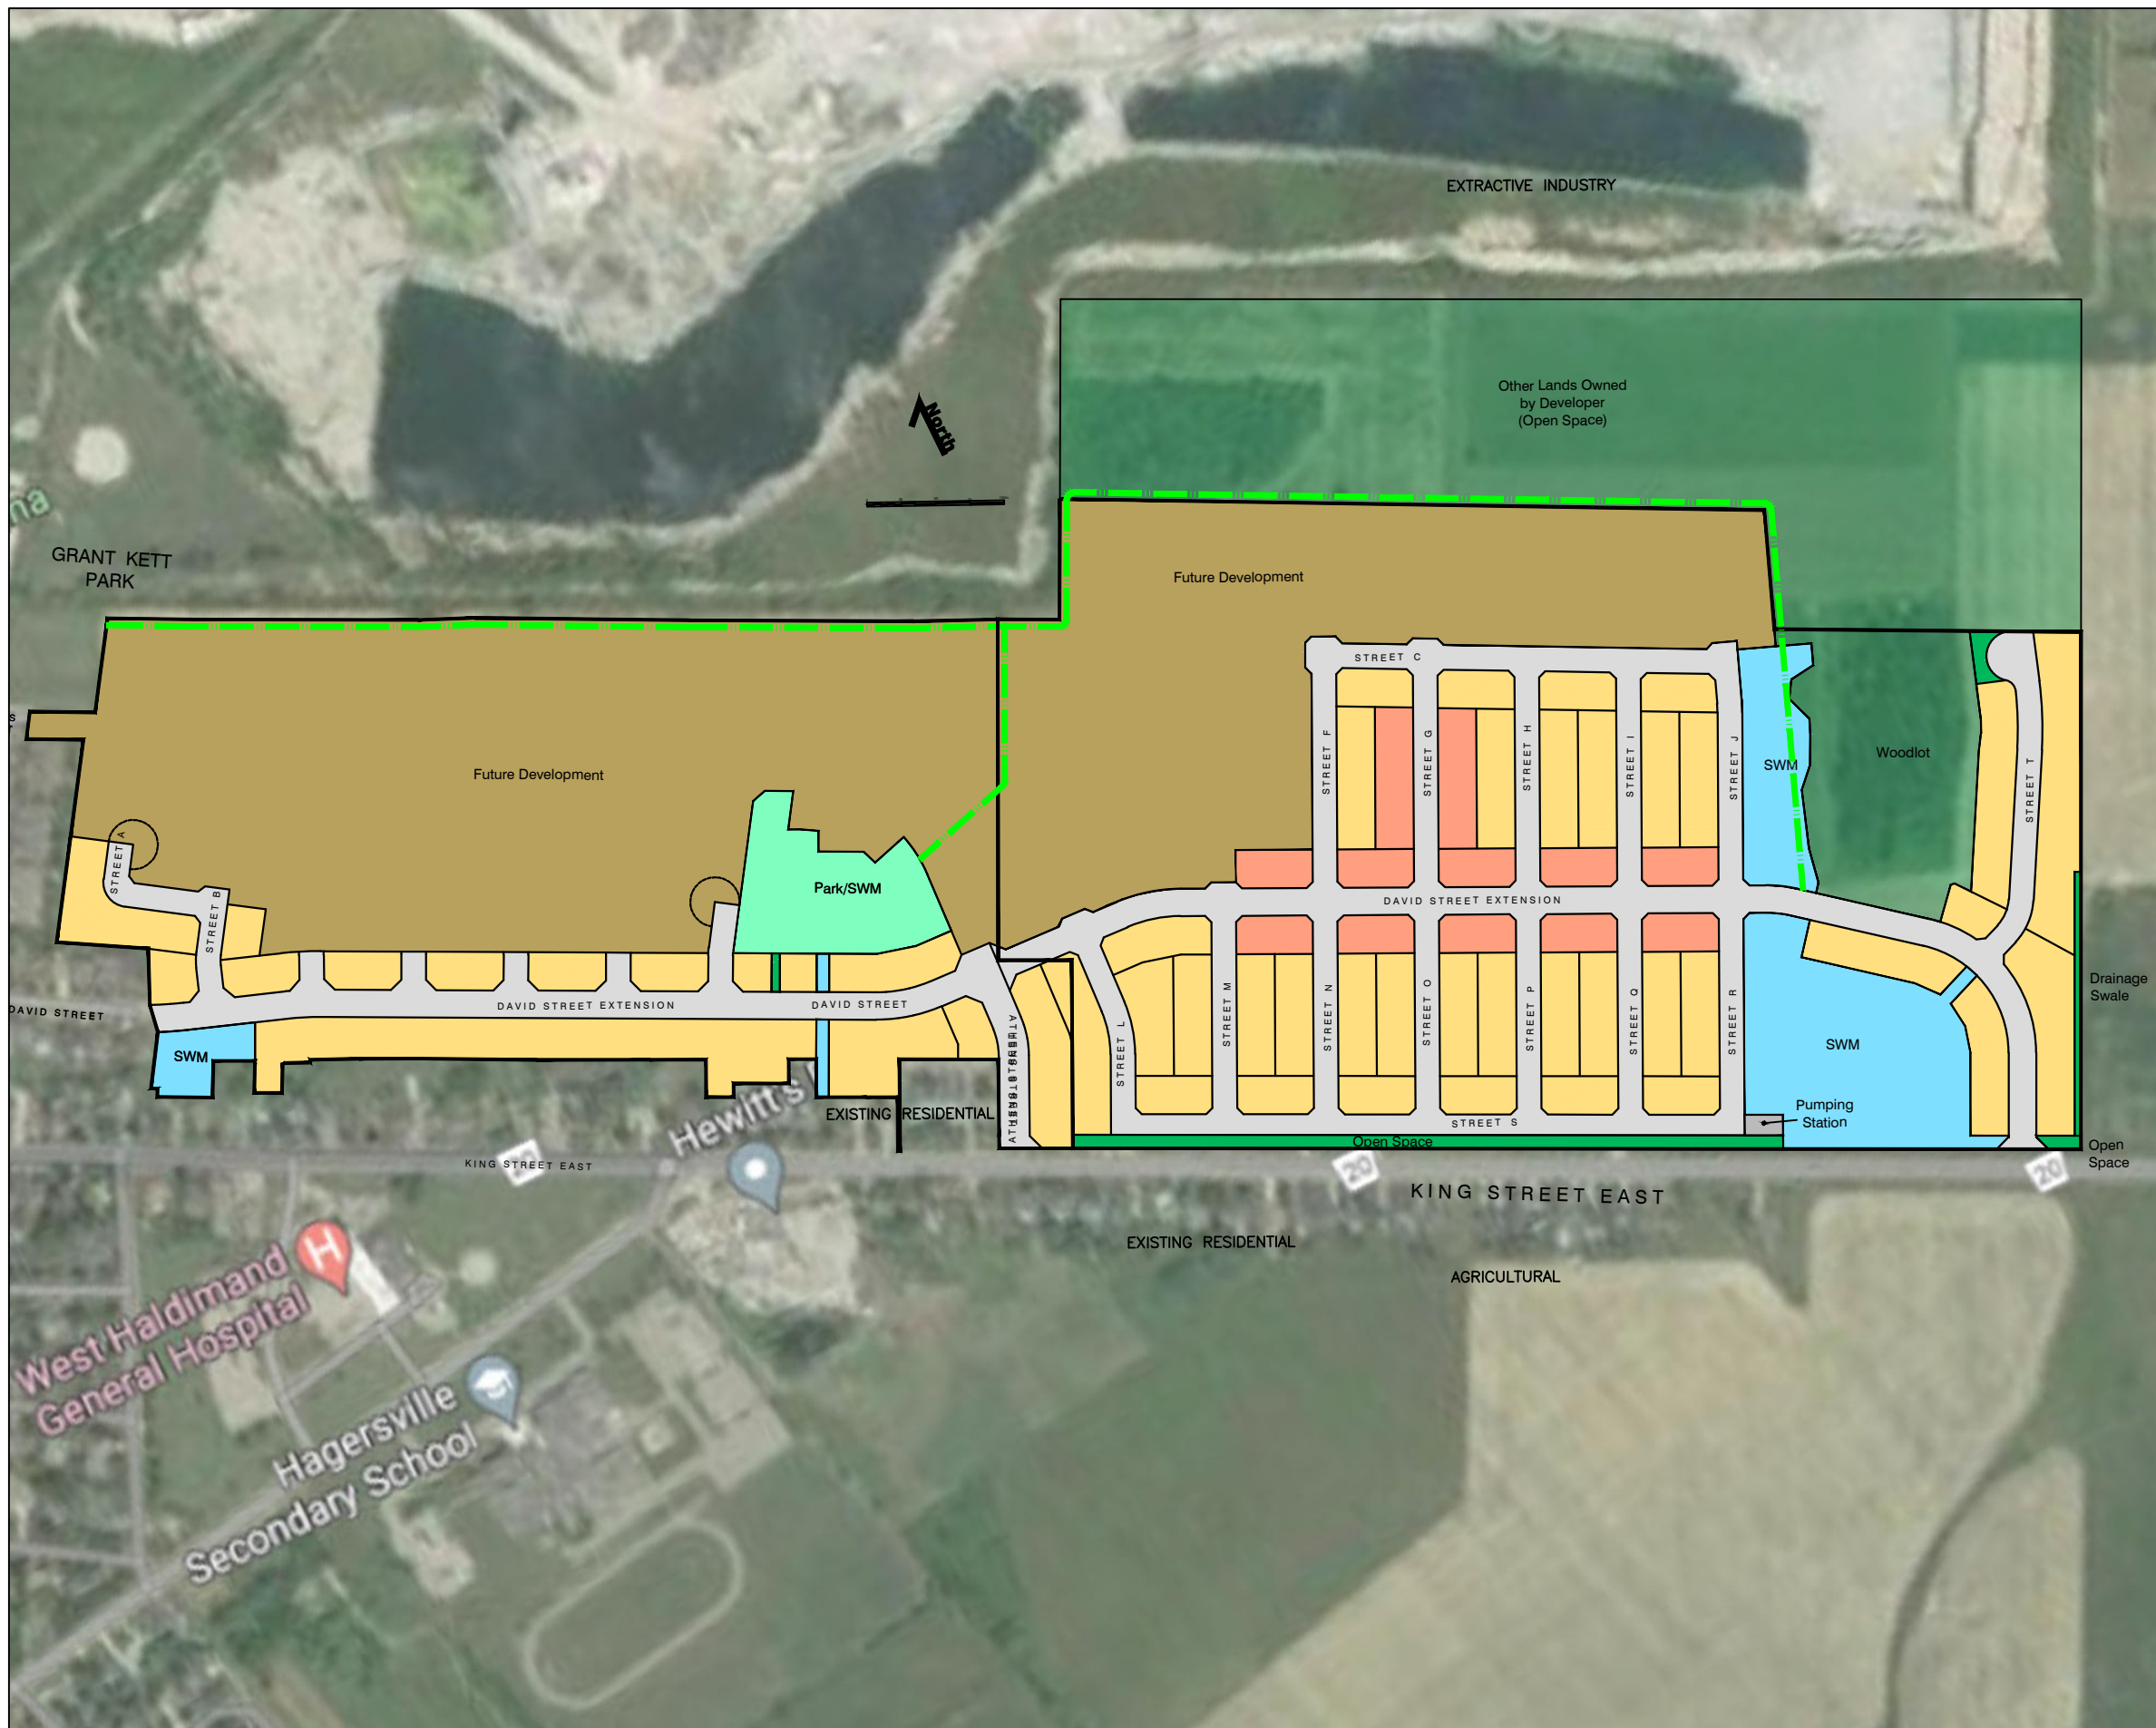

Legend

- Townhouse
- Detached
- Park/SWM
- SWM
- Open Space
- Other
- Future Development
- Trail (preliminary)

Checked	Drawn
Date	
Scale	
September 27, 2021	
1 : 5,000 (11x17)	